


— STEAMBOAT GRAND —



OWNER'S LOUNGE



FLOOR PLAN

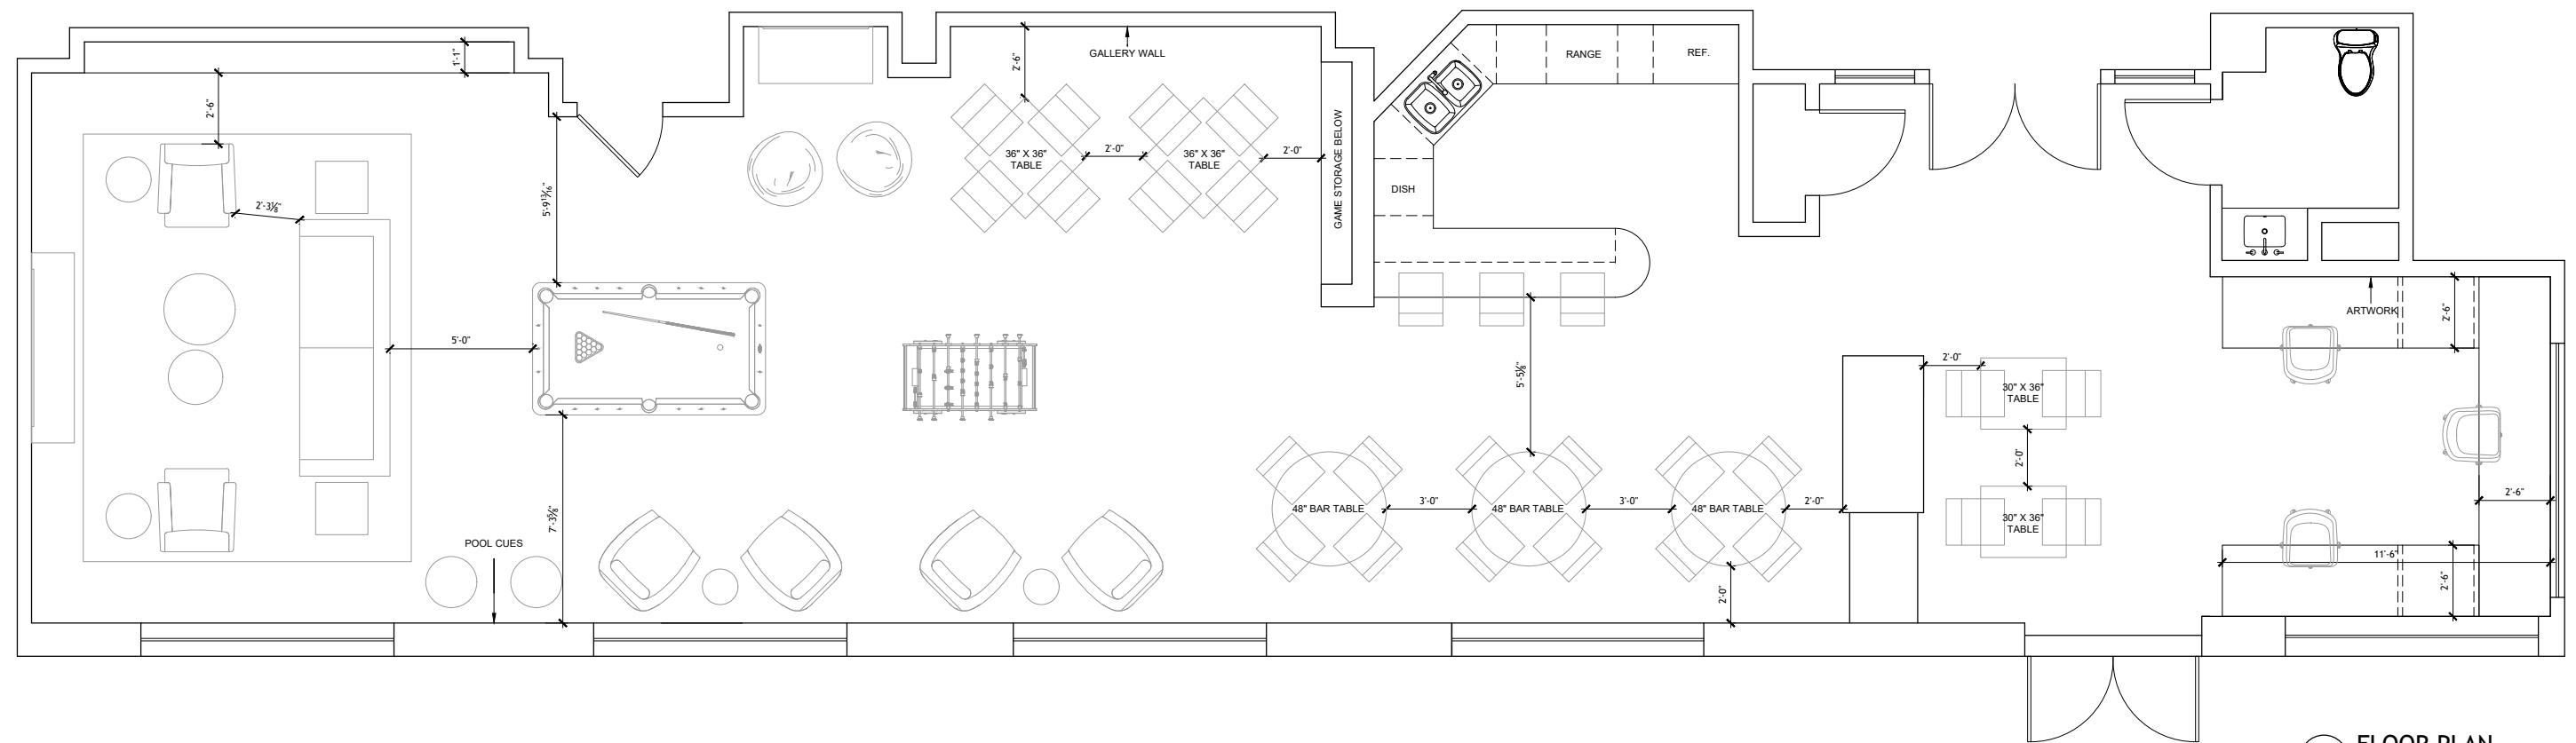

P FLOOR PLAN
SCALE: 1/4" = 1'-0"

INSPIRATION



KITCHEN




36" REFRIGERATOR



OTR MICROWAVE



CABINET HARDWARE

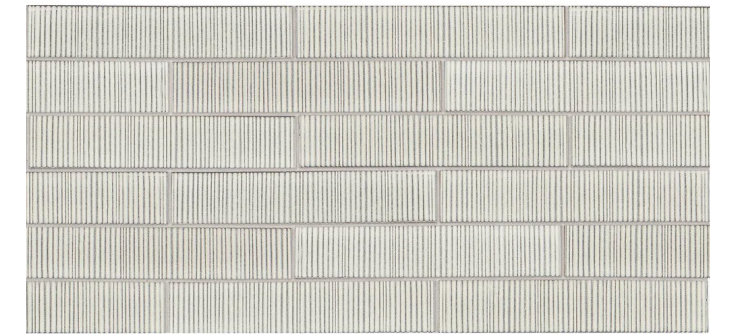


BACKSPLASH TILE



30" RANGE



24" DISHWASHER

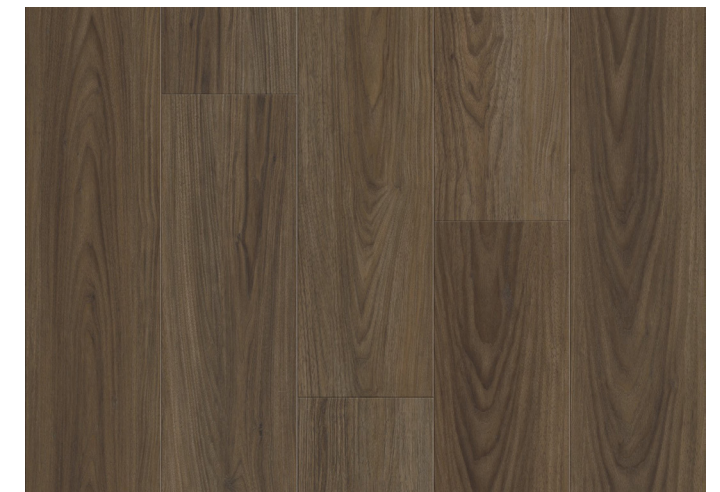

LVT FLOORING
THROUGHOUT

TV AREA - OPTION 1



SWIVEL CHAIRS



FRAME 75" TV W/ WALL SCONCES



WALLCOVERING



LEATHER STOOLS



TV AREA - OPTION 2



SWIVEL CHAIRS



FRAME 75" TV W/ WALL SCONCES







WALLCOVERING



LEATHER STOOLS



BOOKCASE ACCESSORIES

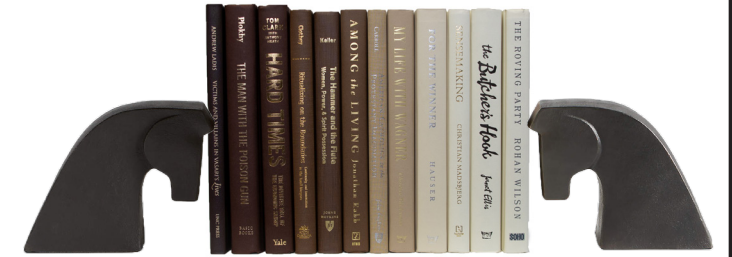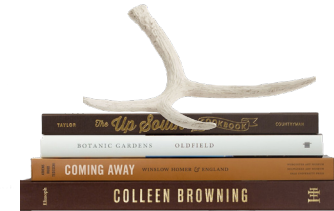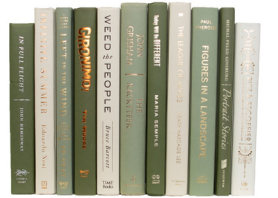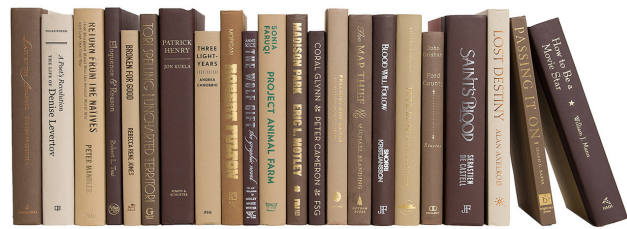

SEATING GROUPS



GAMING AREA



MEDIA CABINET



36" X 36"
GAME TABLES



CHAIRS




GAMING CHAIRS



FOOSBALL TABLE

GAMING AREA GALLERY WALL

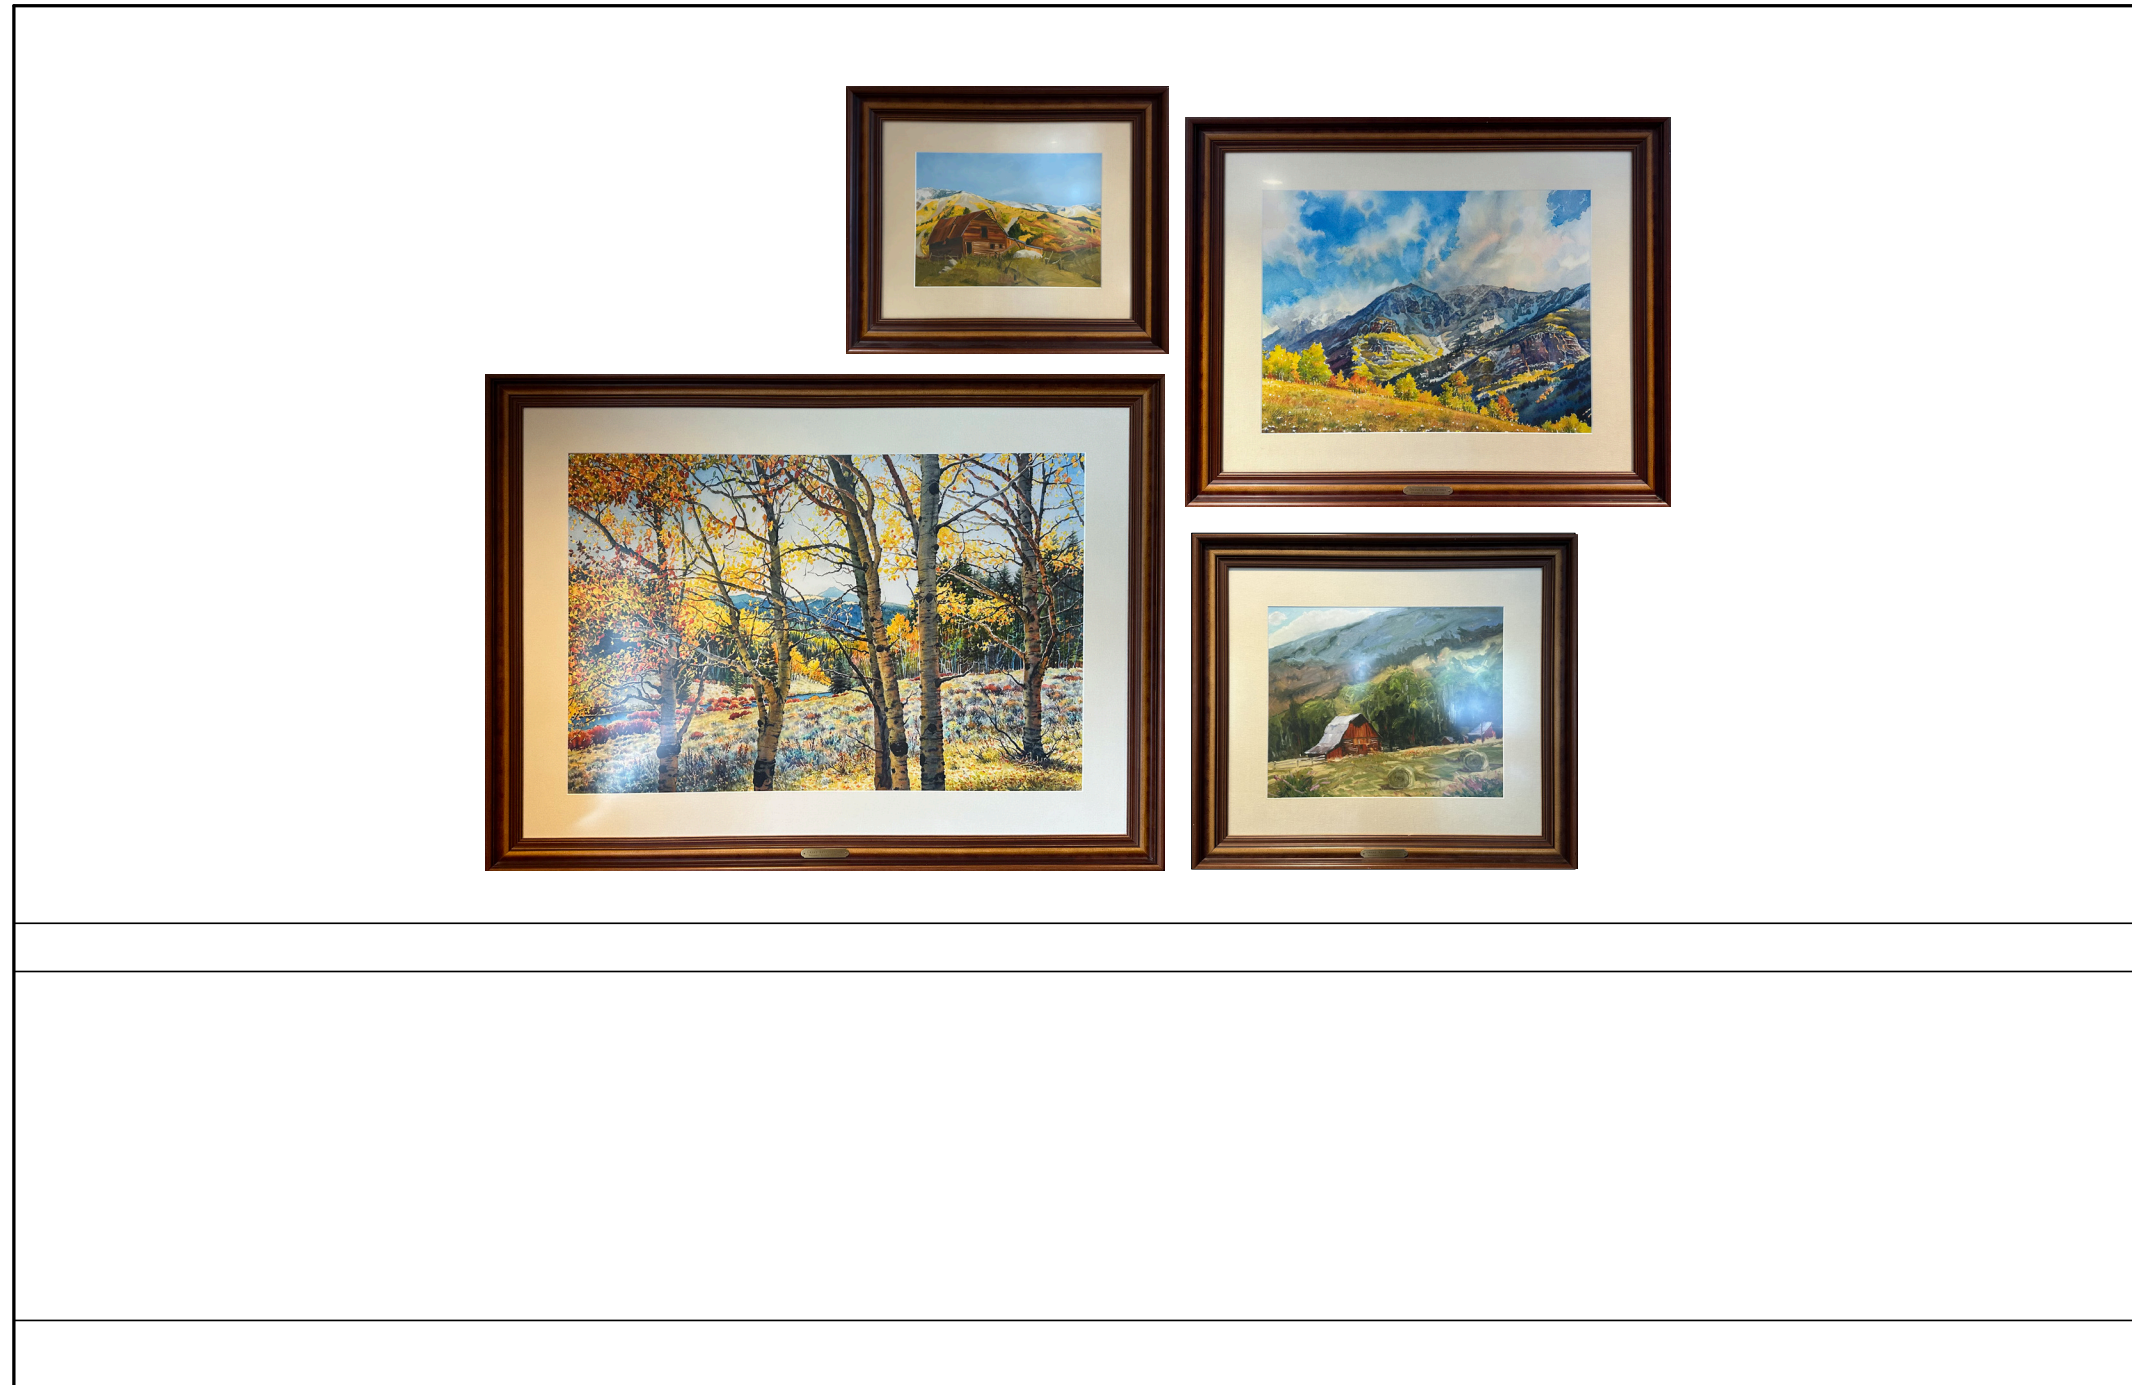

WALLCOVERING

ELEVATION

DINING AREA



BAR STOOLS



COUNTER STOOLS



48" BAR TABLES
IN THIS FINISH



ARTWORK ABOVE FIREPLACE

ROOM DIVIDERS

OPTION 1: PREMADE DIVIDERS



OPTION 2: CUSTOM BUILT IN



FIREPLACE SEATING



ARTWORK ABOVE FIREPLACE



30" X 36"
TABLES



CHAIRS

OFFICE




SPECIFIC ARTWORK TBD
TO BE IMAGE FROM REBECCA ADAMS



OFFICE CHAIRS




CUBBY INSPIRATION

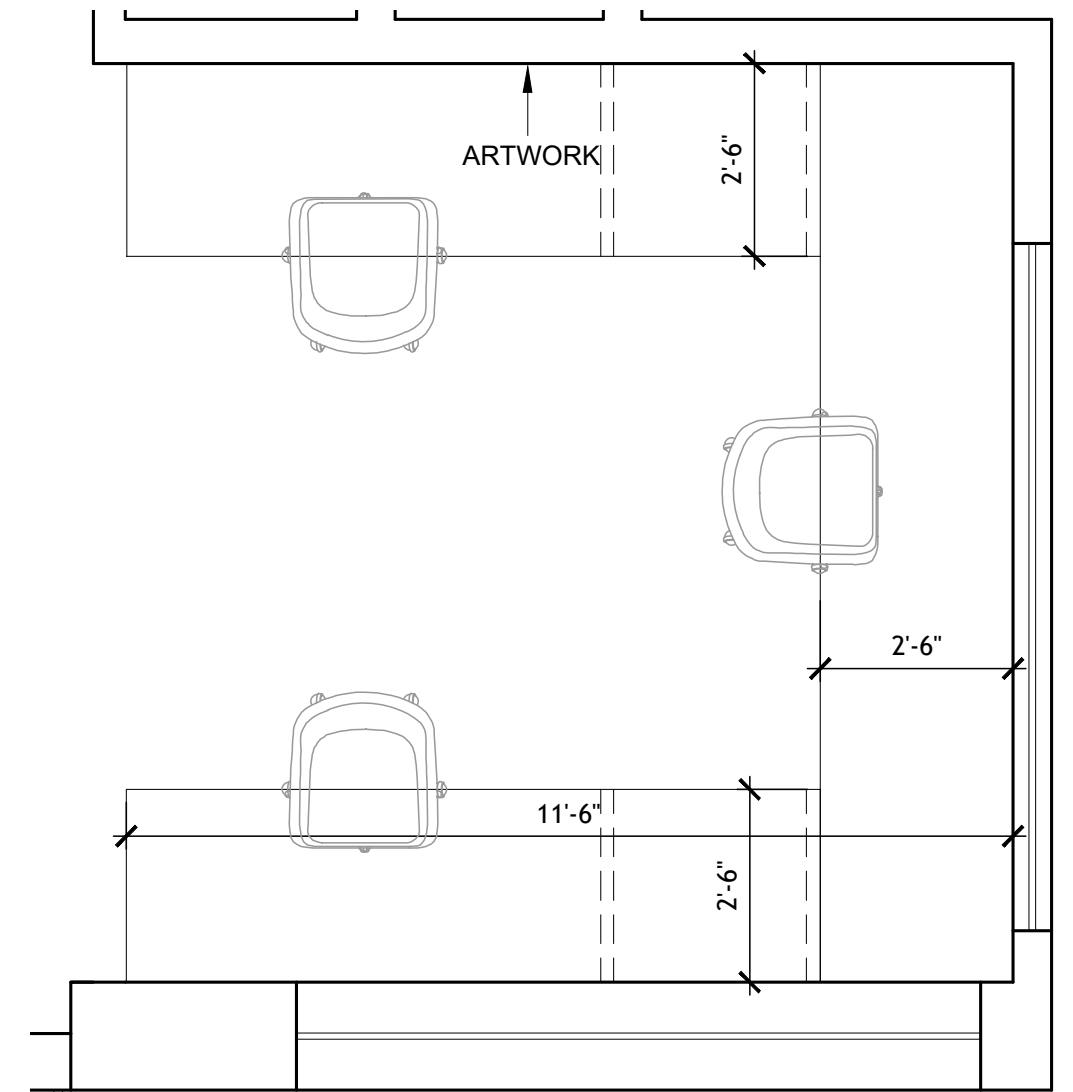

FLOOR PLAN

BATHROOM

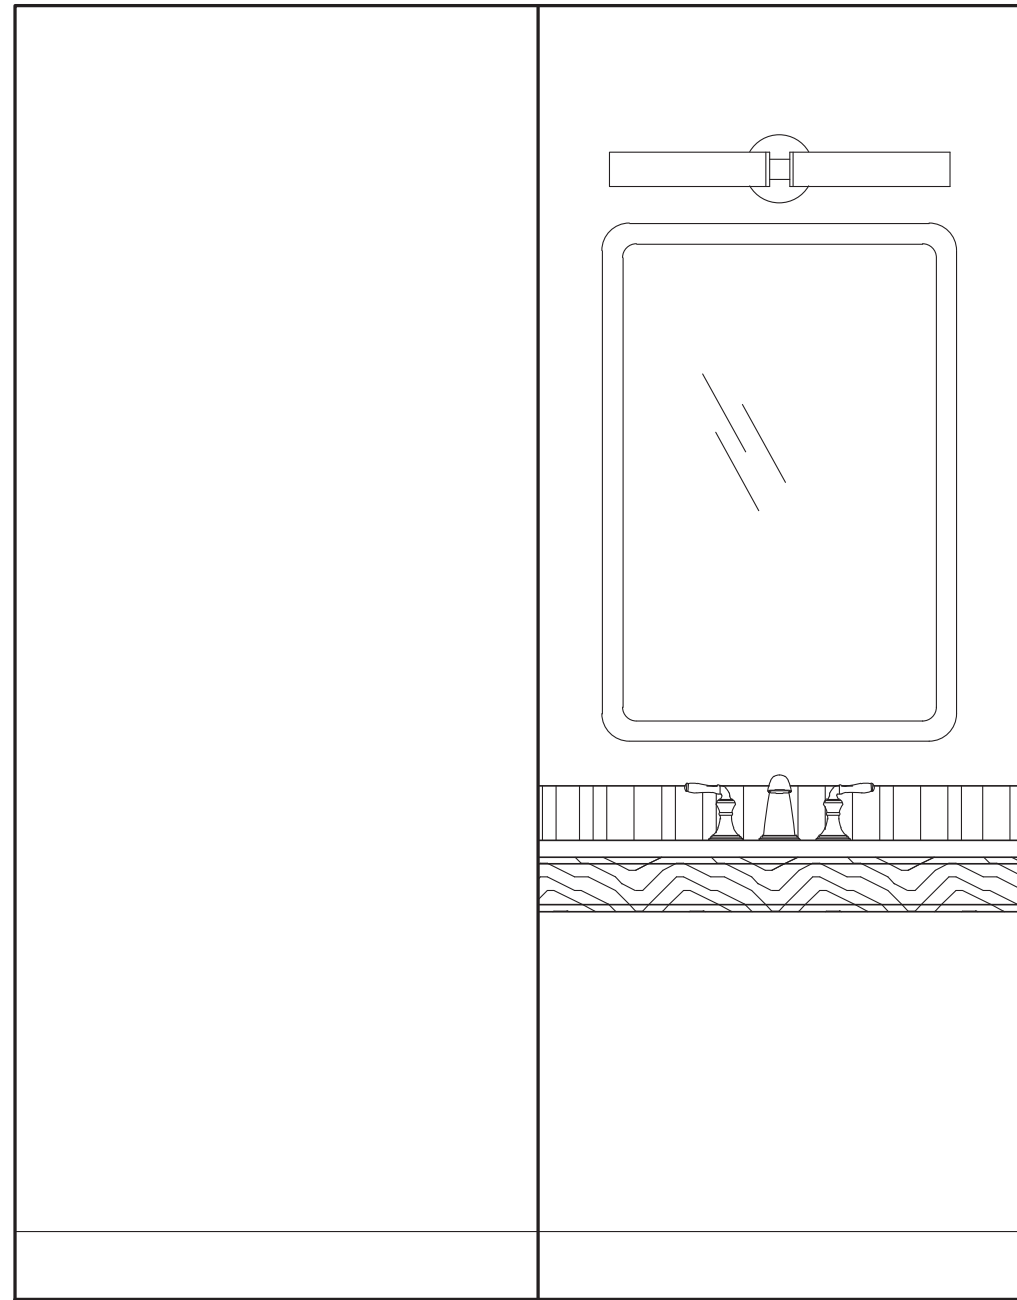

ELEVATION



MIRROR +
WALL SCONCE



ARTWORK



WALLCOVERING